


**APX 101
FIXED WINDOW**

TECHNICAL DETAILS

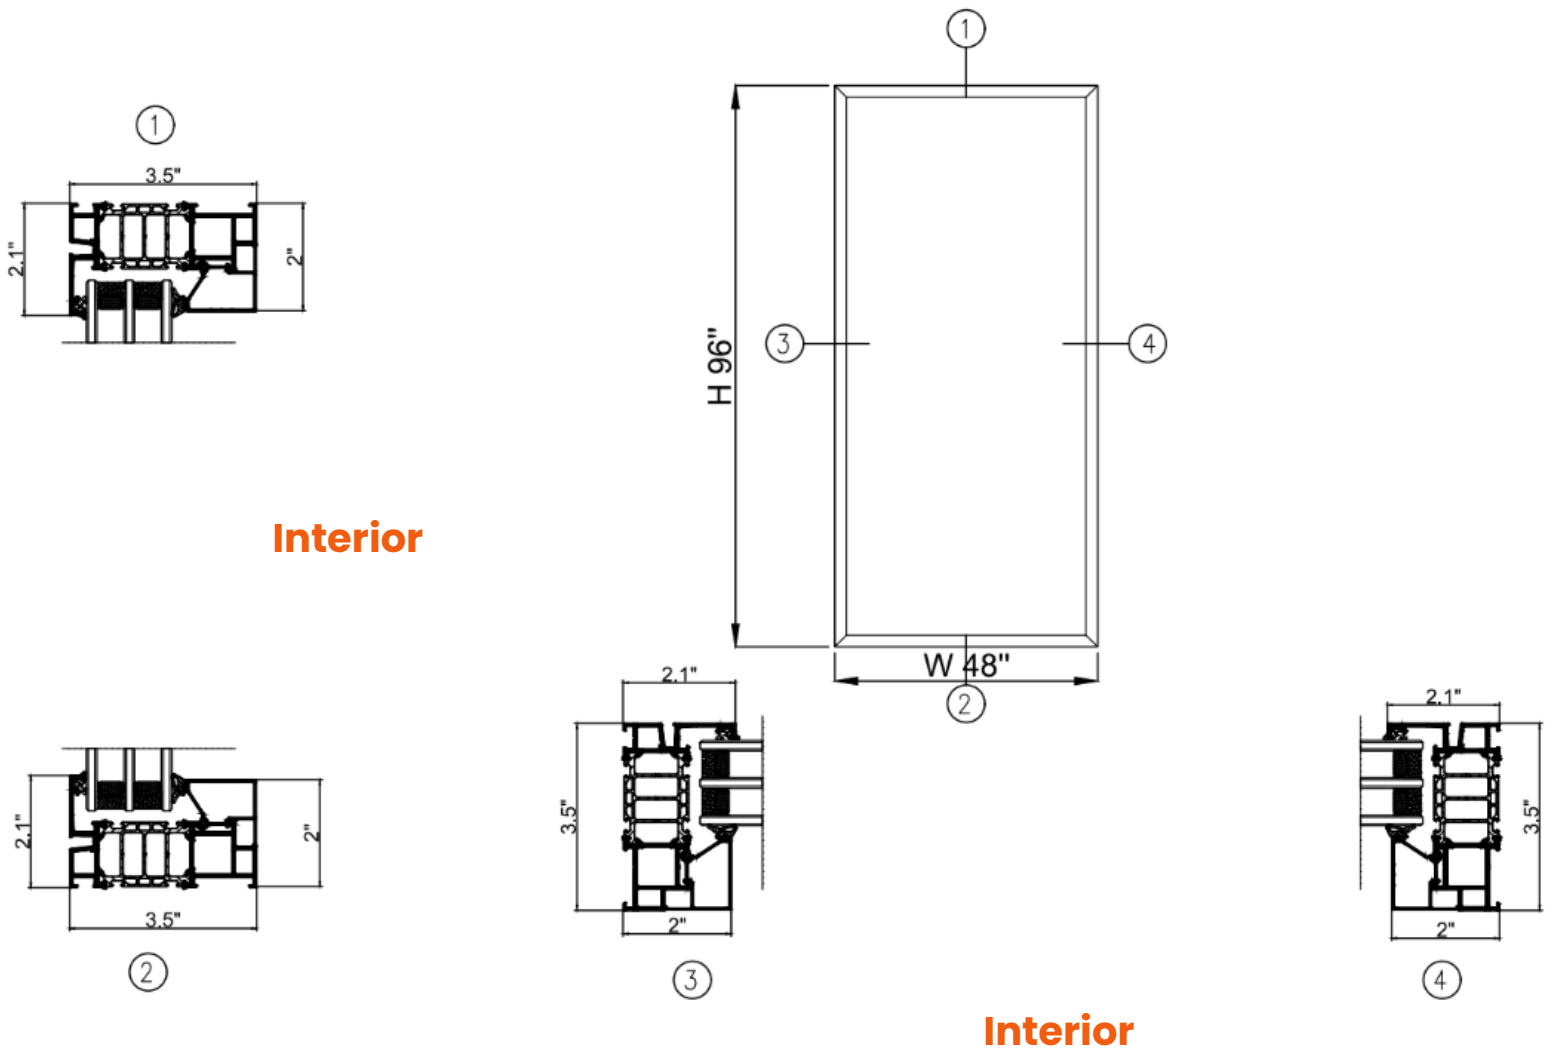

APX 101 FIXED WINDOW



***Product shown with tripple pane glass, also availible in dual pane**